


Green Bay

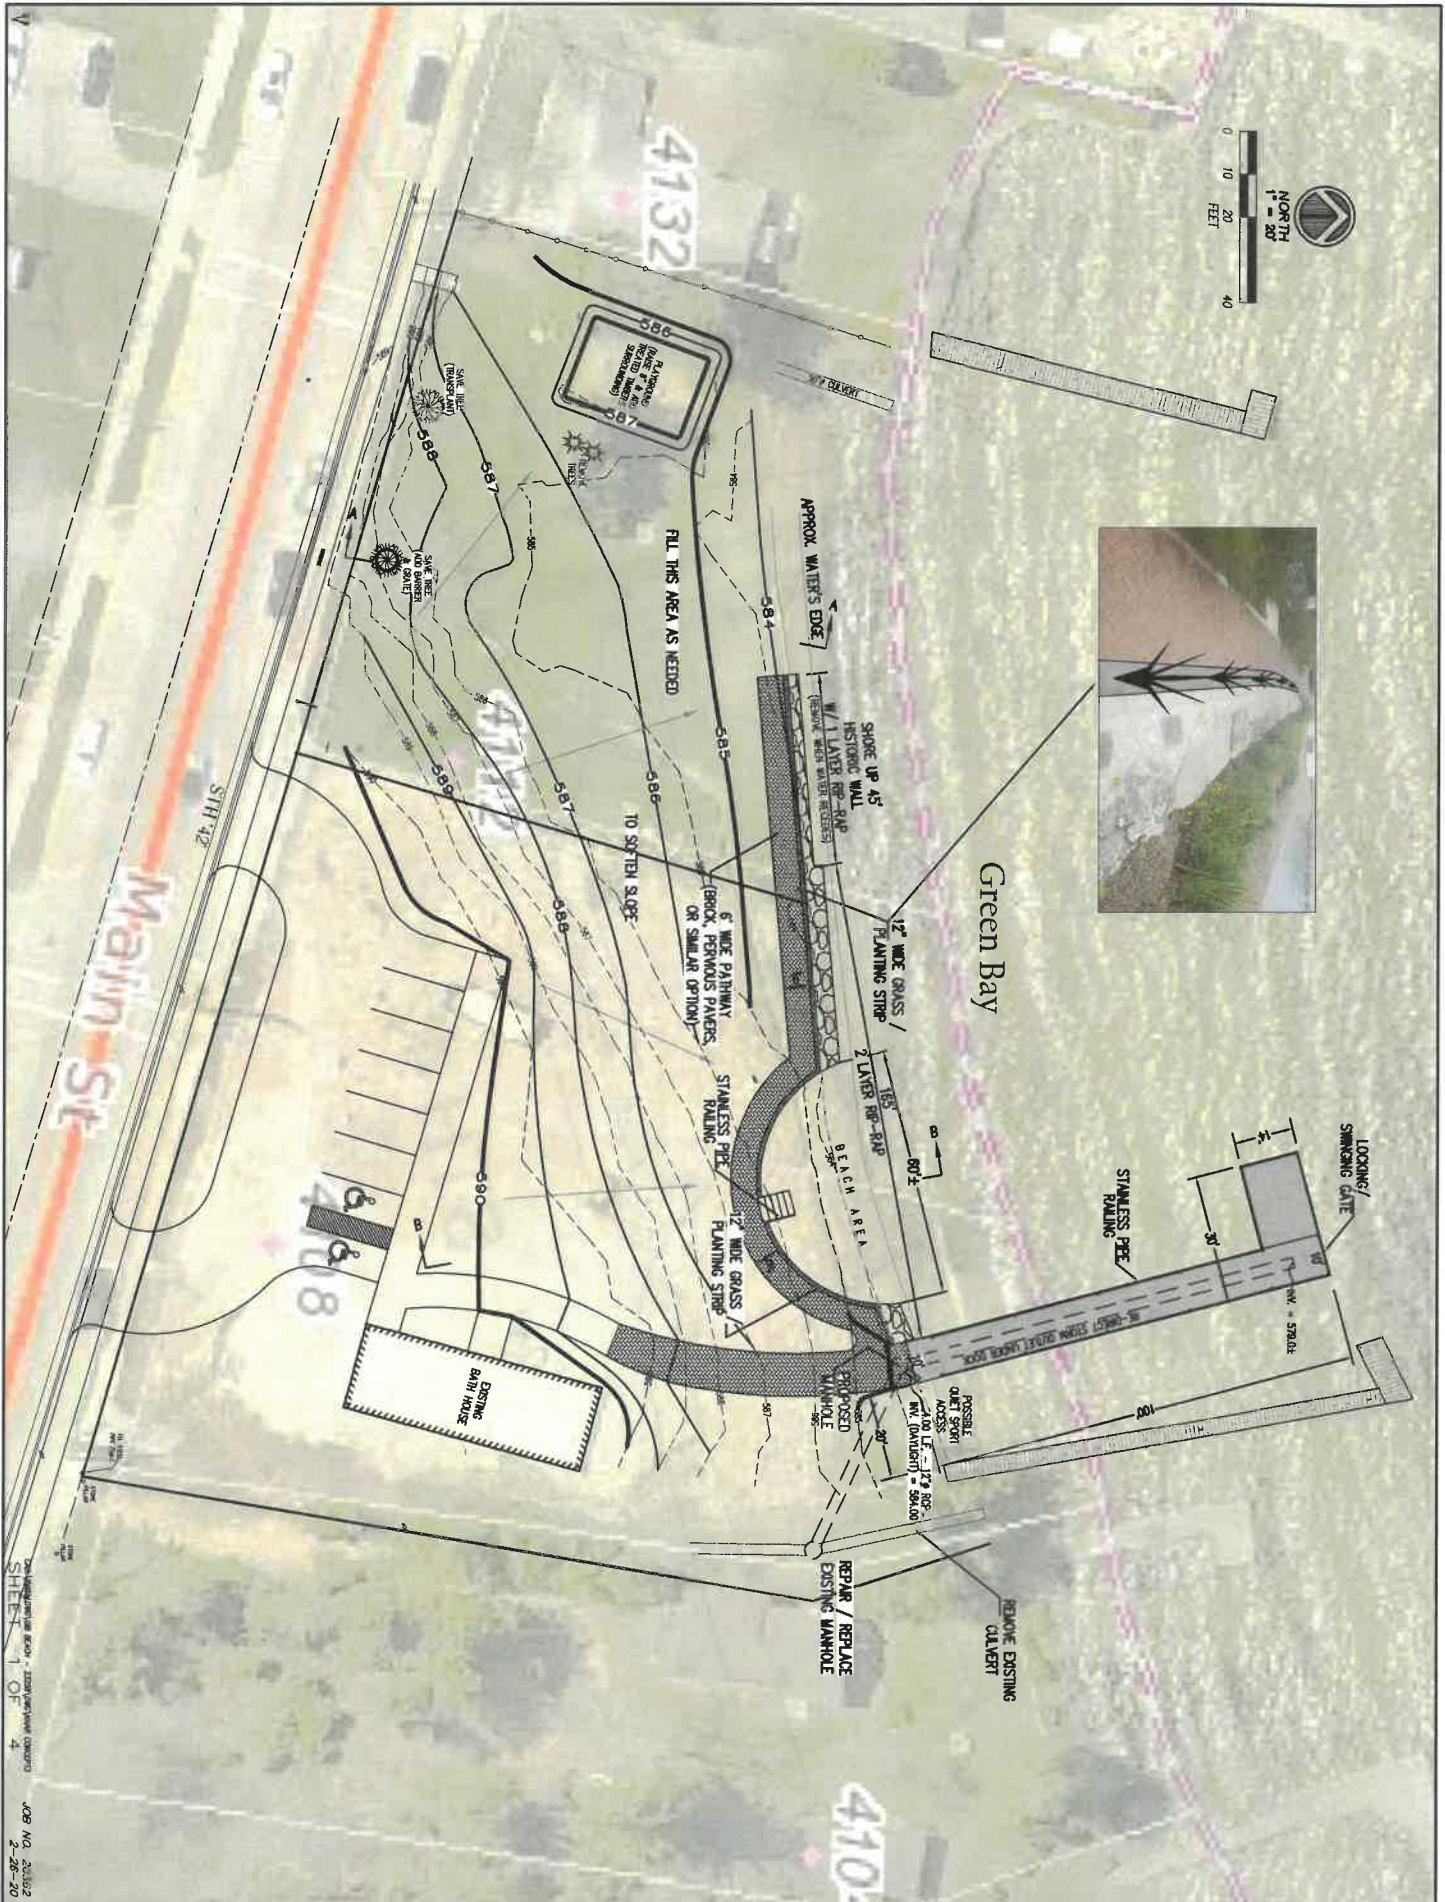

4132

4108

4102

Main St

STH 142

PLANTING BEDS TO BE MAINTAINED (SEE SHEET 4107)

FILL THIS AREA AS NEEDED

APPROX. WATER'S EDGE

SHORE UP 45' HISTORIC WALL W/ 1 LAYER RCP (REMOVE EXIST. WALL WHERE NEEDED)

12" WIDE GRASS / PLANTING STRIP

2 LAYER RCP

6" WIDE PATHWAY (BRICK, PERVIOUS PAVERS, OR SIMILAR OPTION)

10% SLOPE

STAINLESS PEE RAILING

12" WIDE GRASS / PLANTING STRIP

REPAIR / REPLACE EXISTING MANHOLE

REMOVE EXISTING CURB

POSSIBLE QUET SPOT ACCESS (SEE SHEET 4107) (M. DISTANCE = 50.00)

EXISTING BATH HOUSE