
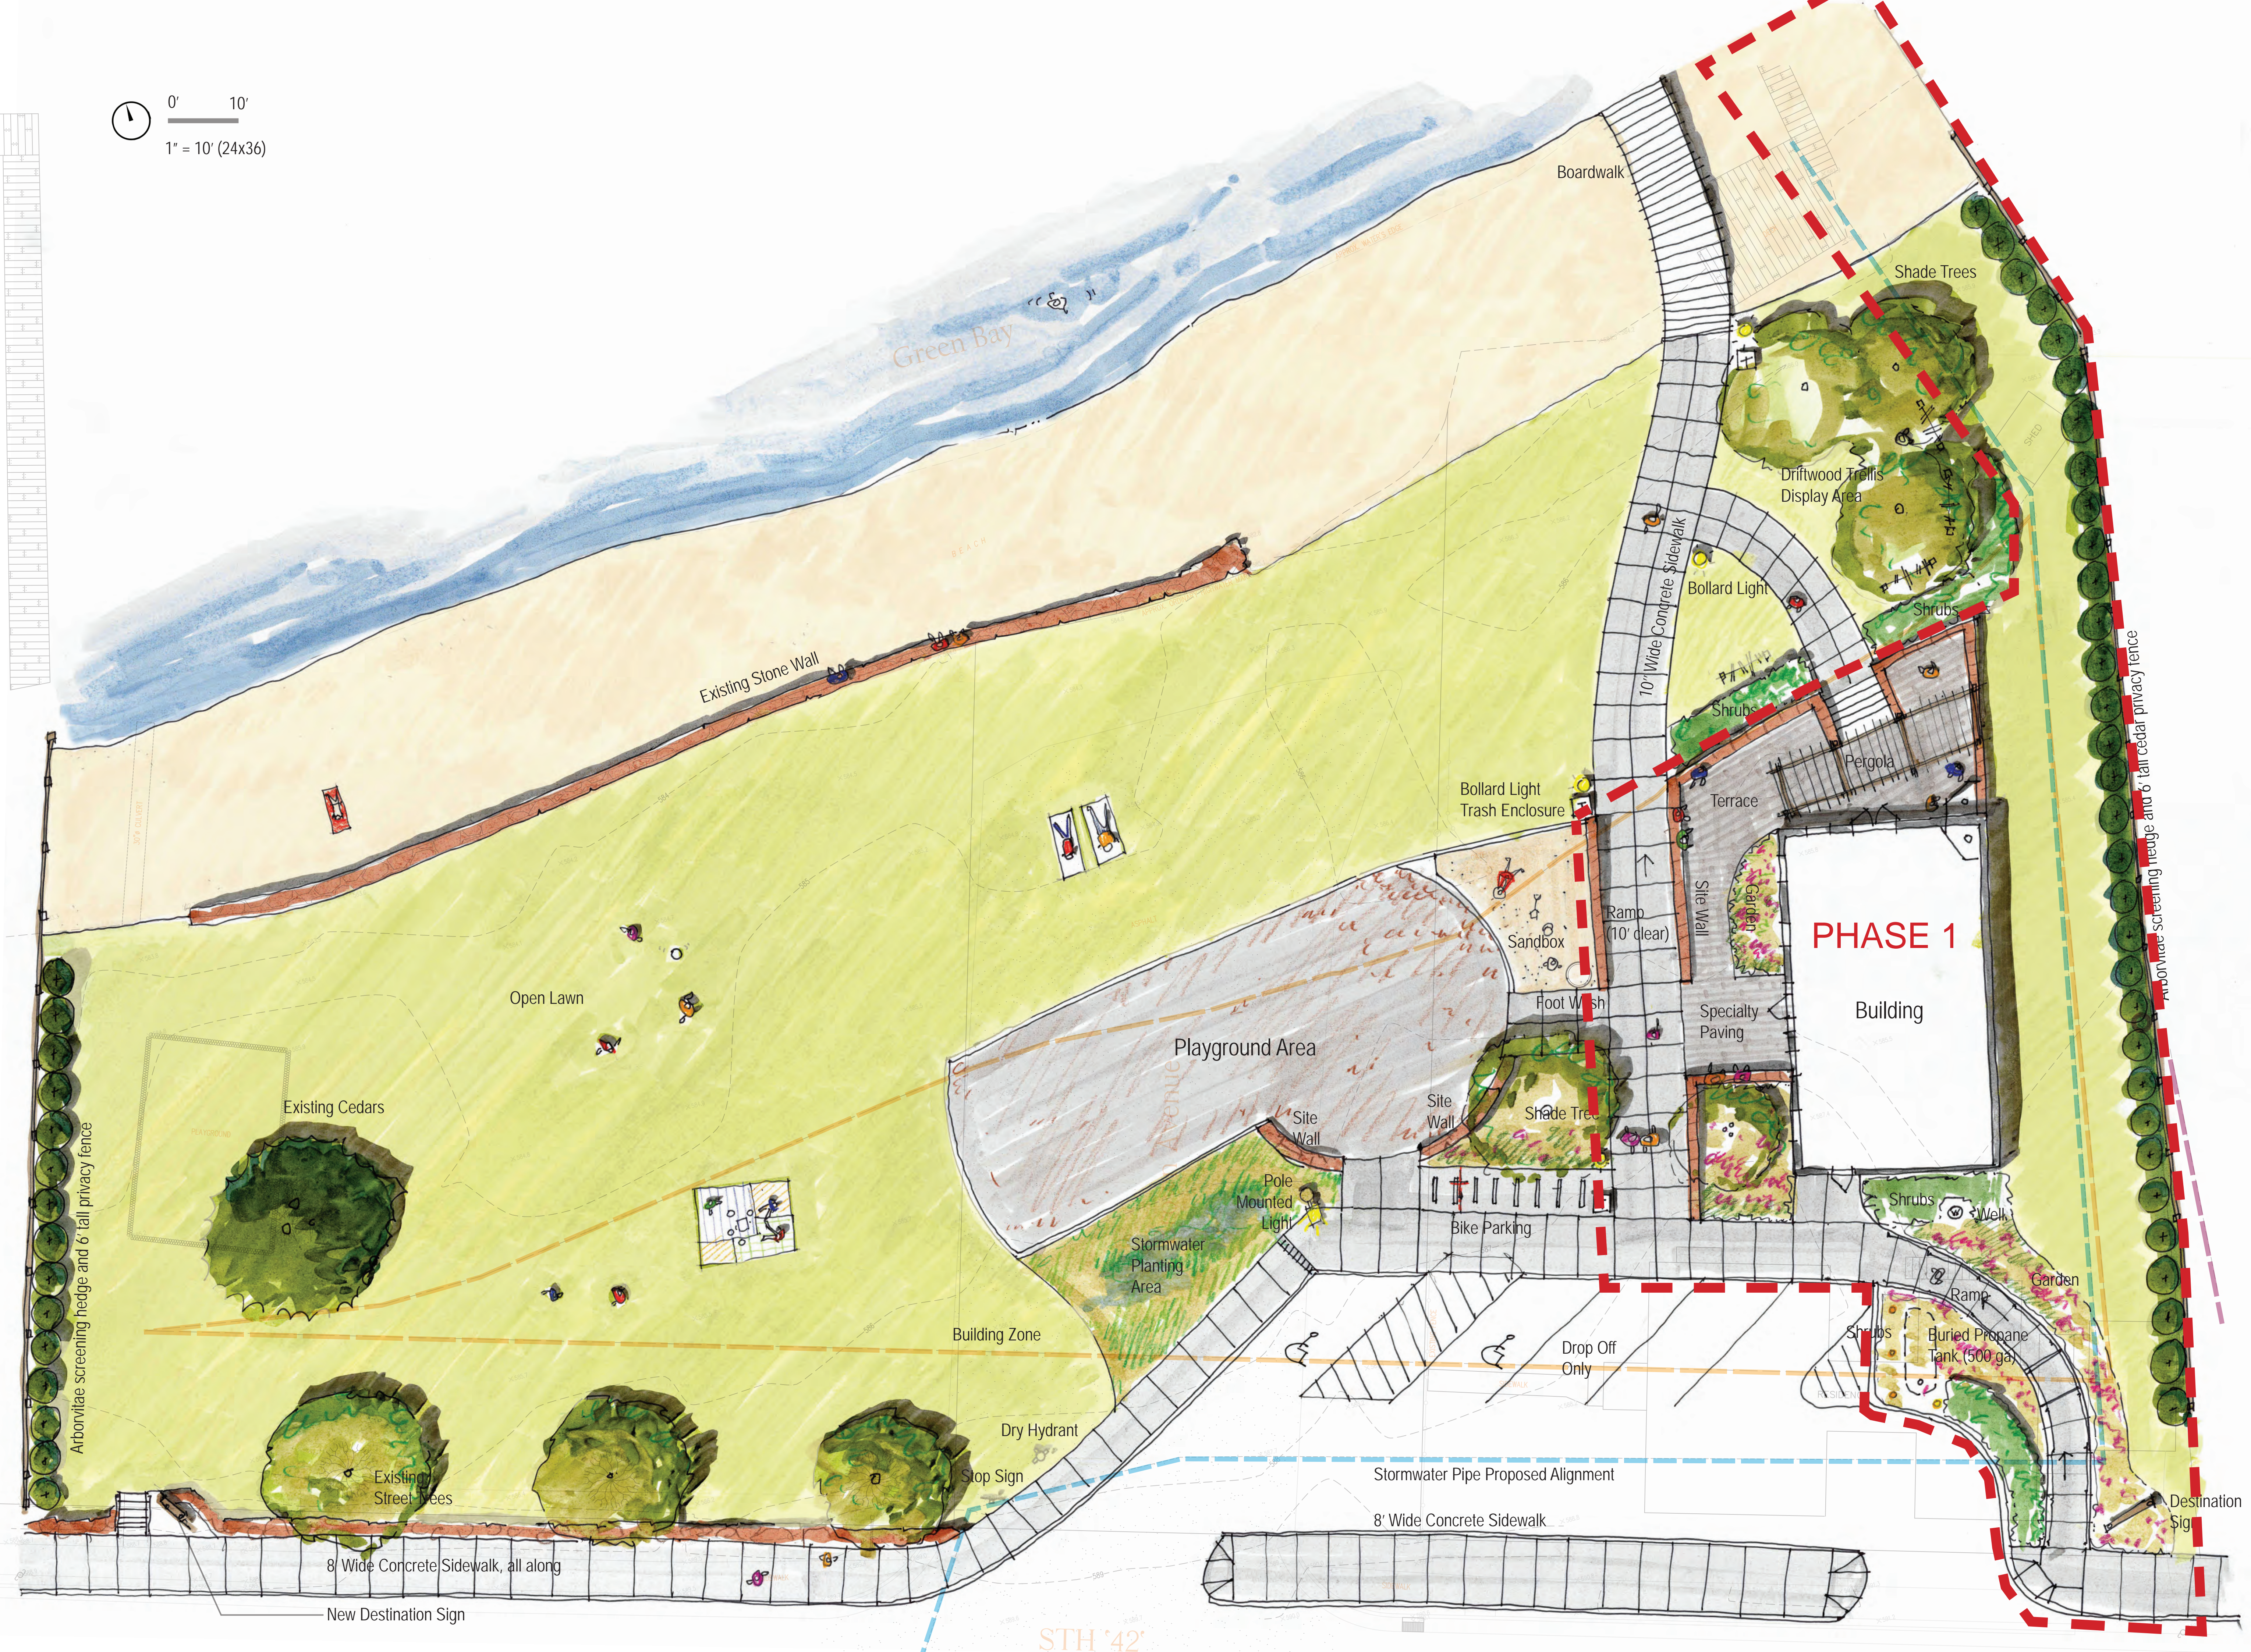


0' 10'
1" = 10' (24x36)

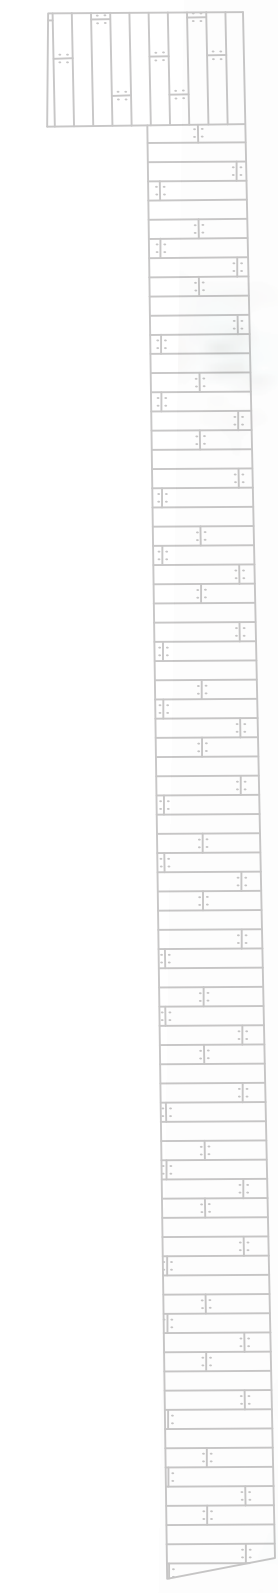

Fish Creek Beach - Site Plan

920.380.2800 main | 888.908.8166 fax | 425 West Water Street, Suite 300 | Appleton, WI 54911 | www.sehinc.com | © 2013 |

Fish Creek, WI
April 13, 2018